




**1A WALL CONTROL JOINT**  
3" = 1'-0"

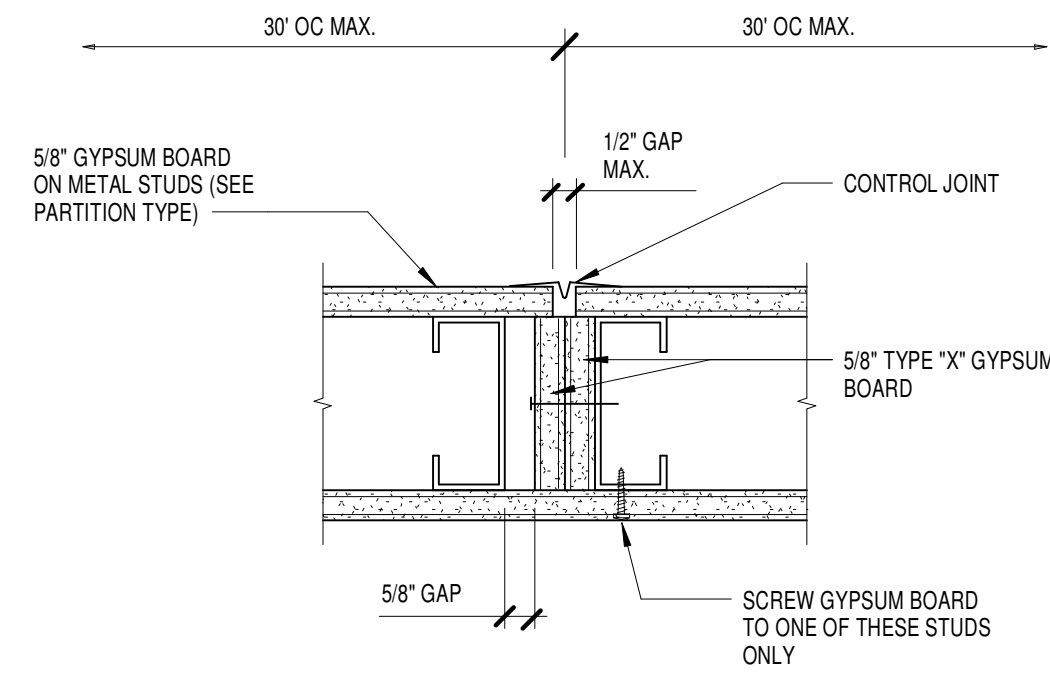


**2A WALL CONTROL JOINT - 1HR**  
3" = 1'-0"

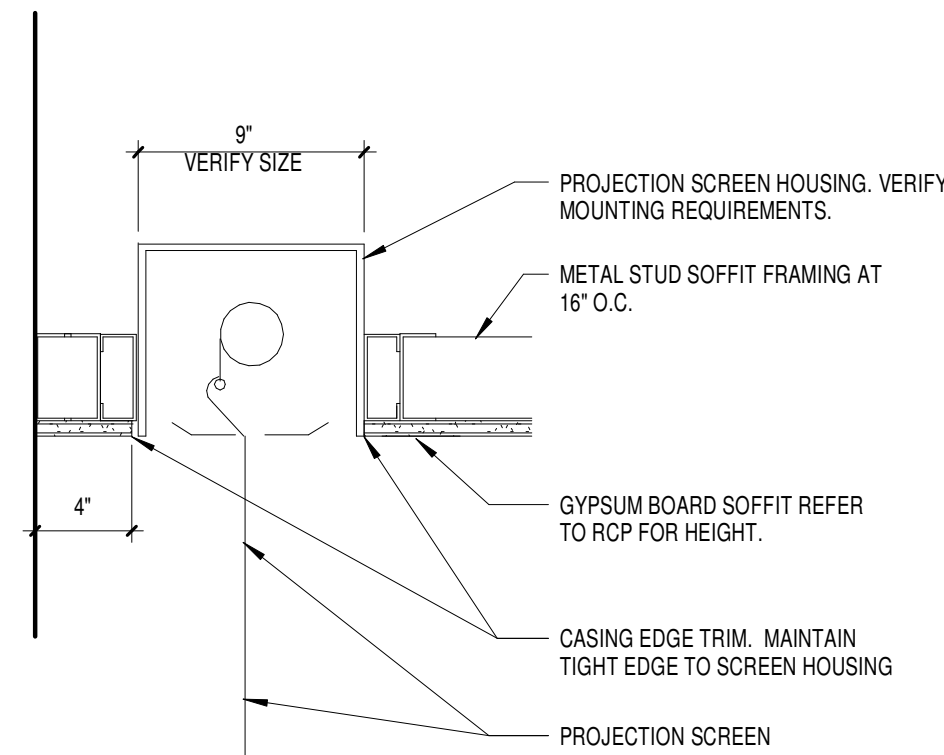


**4A A-113-02 PROJECTION SCREEN DETAIL**  
1 1/2" = 1'-0"

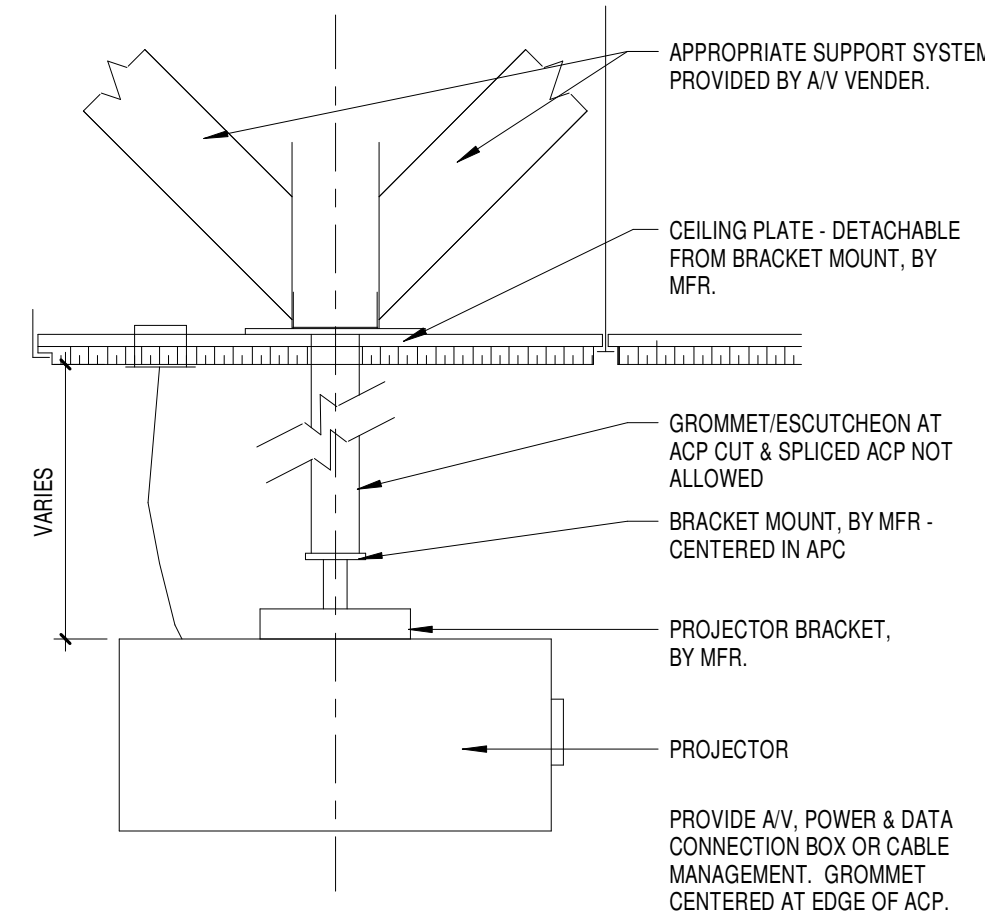


**6A PROJECTOR MOUNT DETAIL**  
1 1/2" = 1'-0"

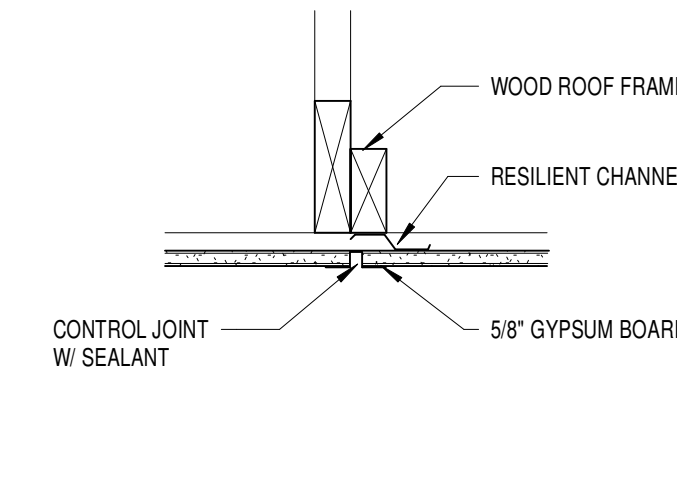


**7A CLNG CONTROL JOINT DETAIL**  
1 1/2" = 1'-0"

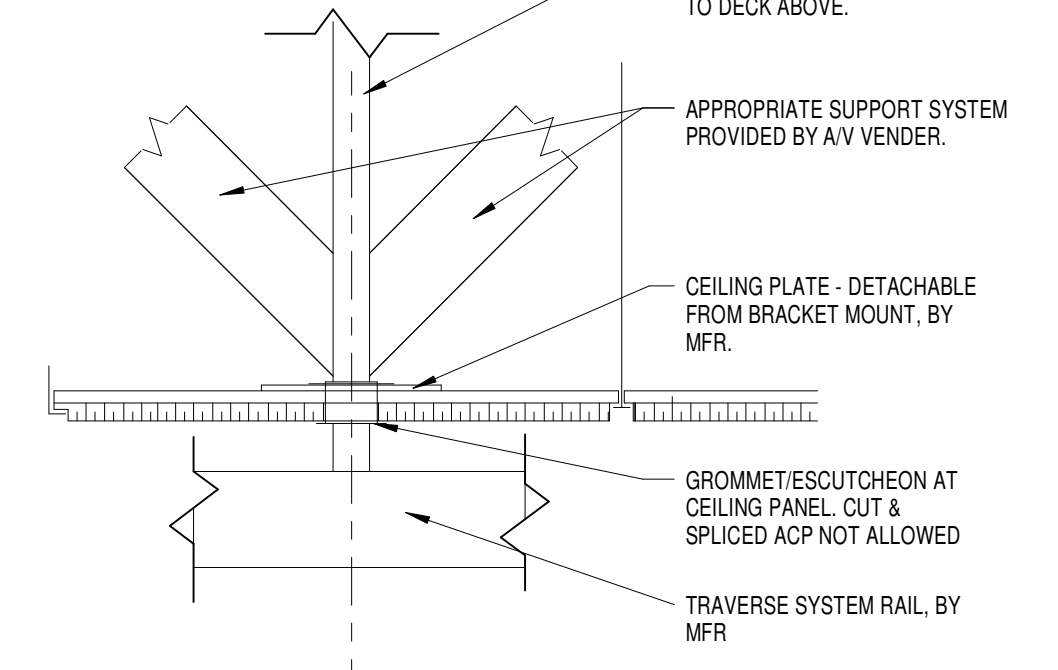


**8A PATIENT LIFT MOUNT DETAIL**  
1 1/2" = 1'-0"

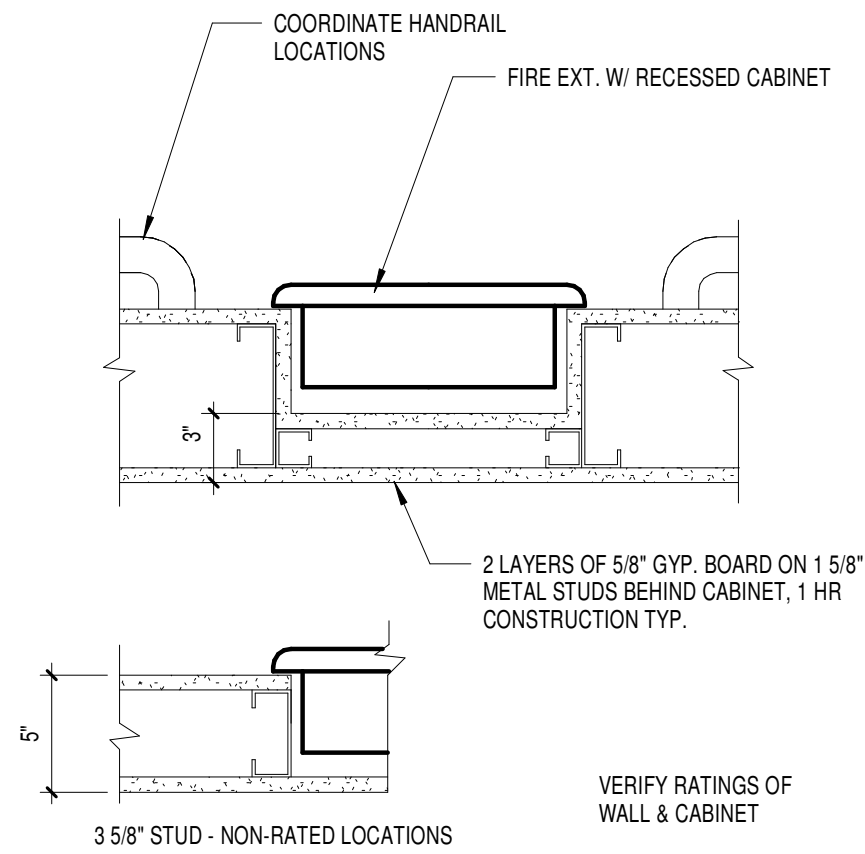


**1C FE CABINET**  
1 1/2" = 1'-0"

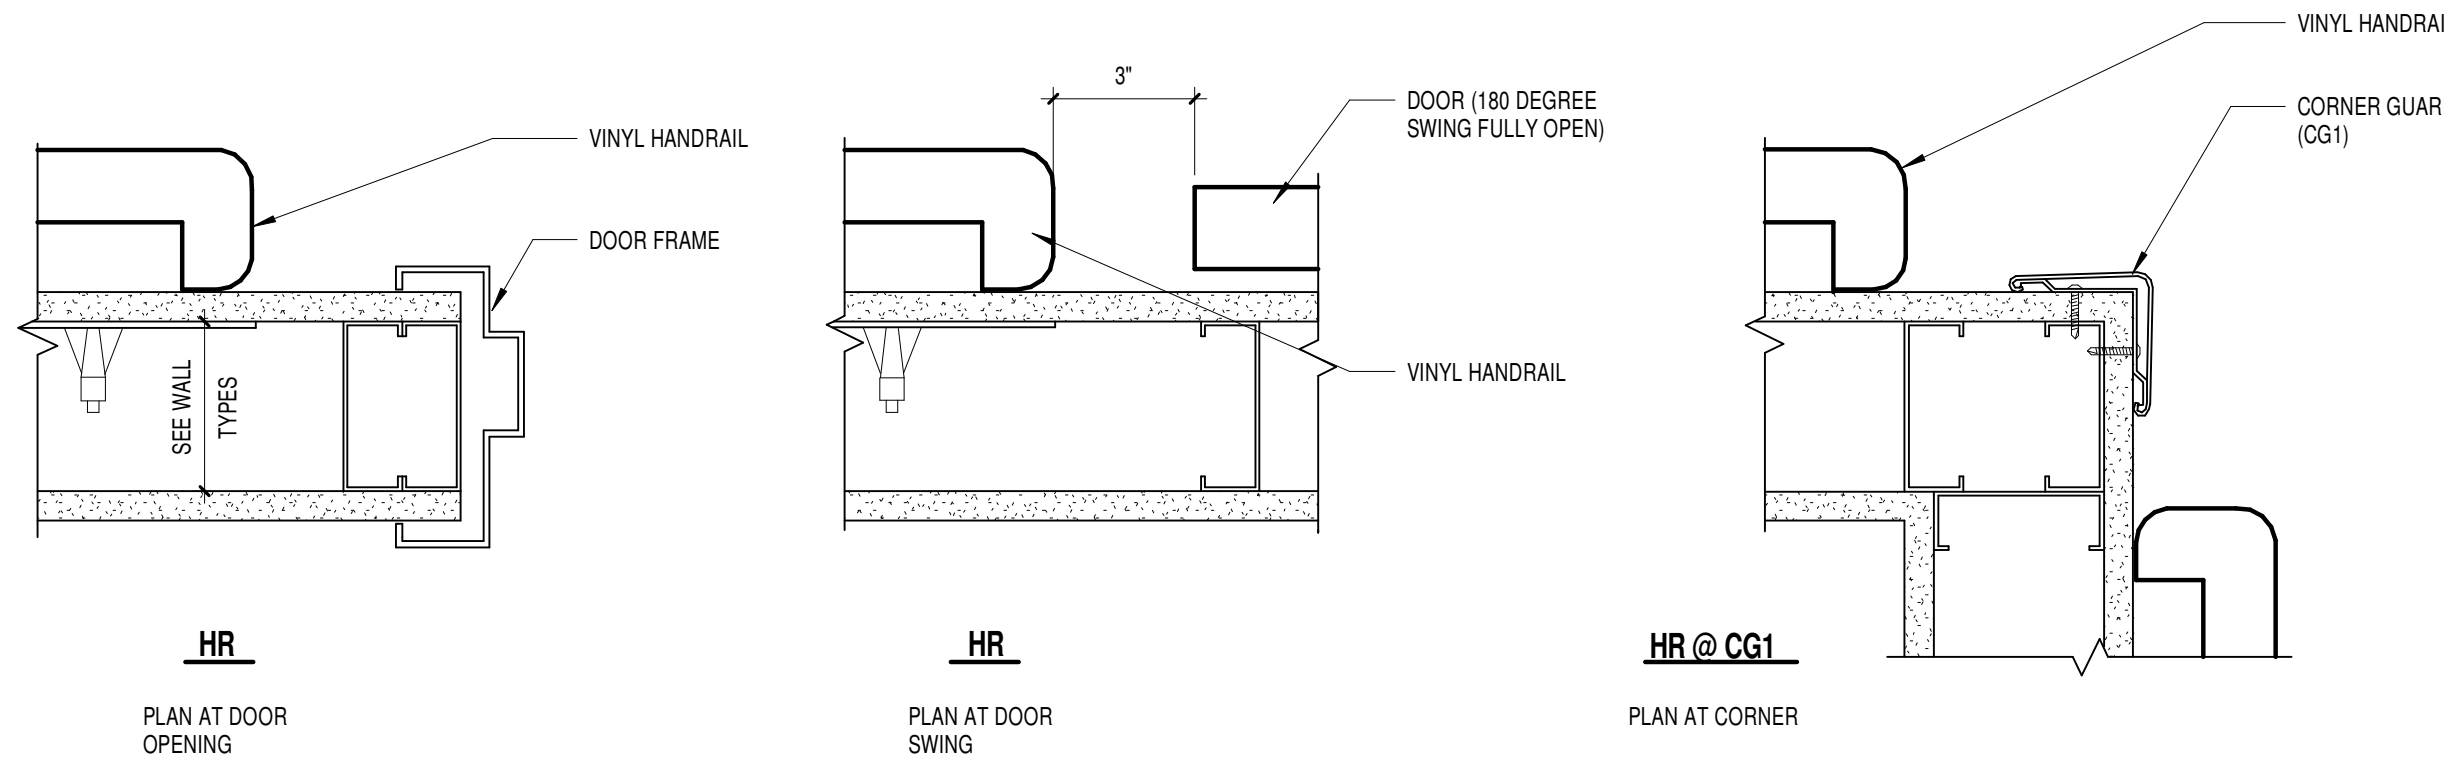


**2C HANDRAIL AND CORNERGUARD DETAILS**  
3" = 1'-0"

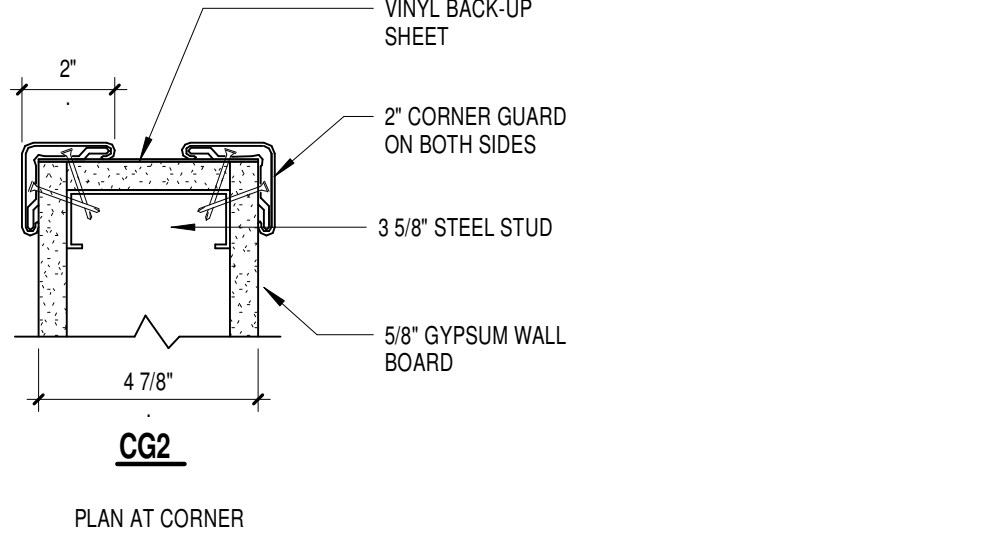


**CG2**  
PLAN AT CORNER

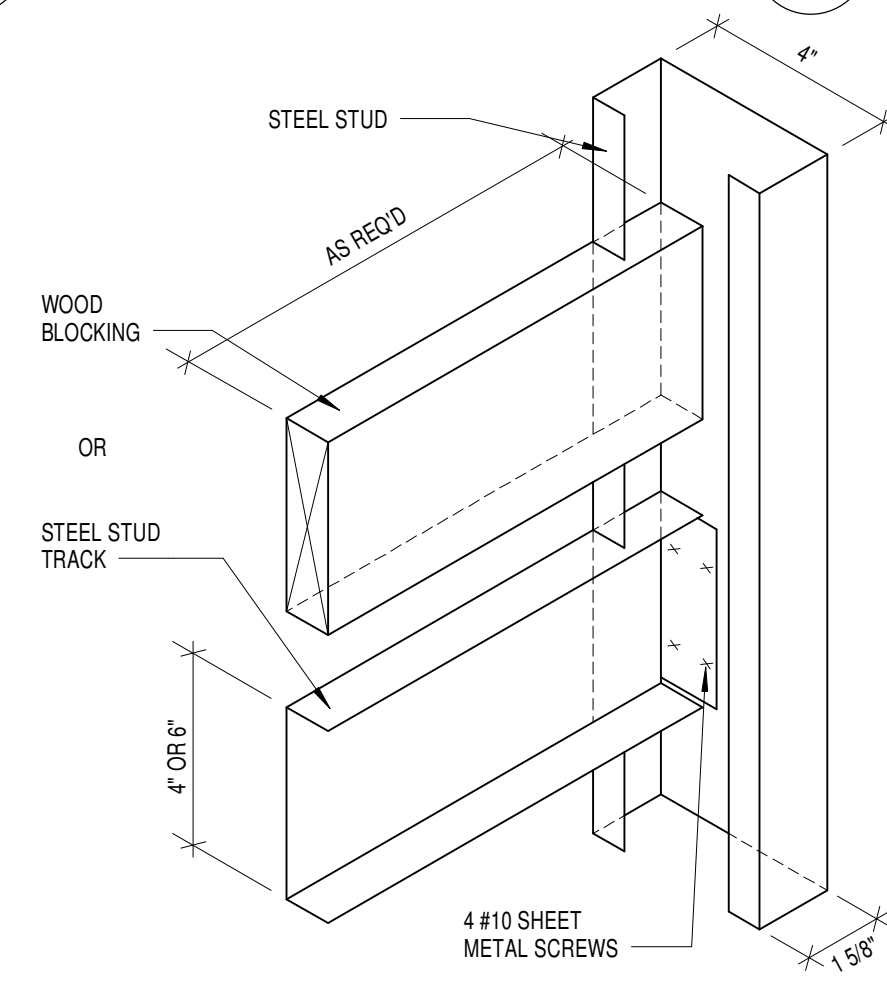


**7C BLOCKING DETAIL**  
3" = 1'-0"

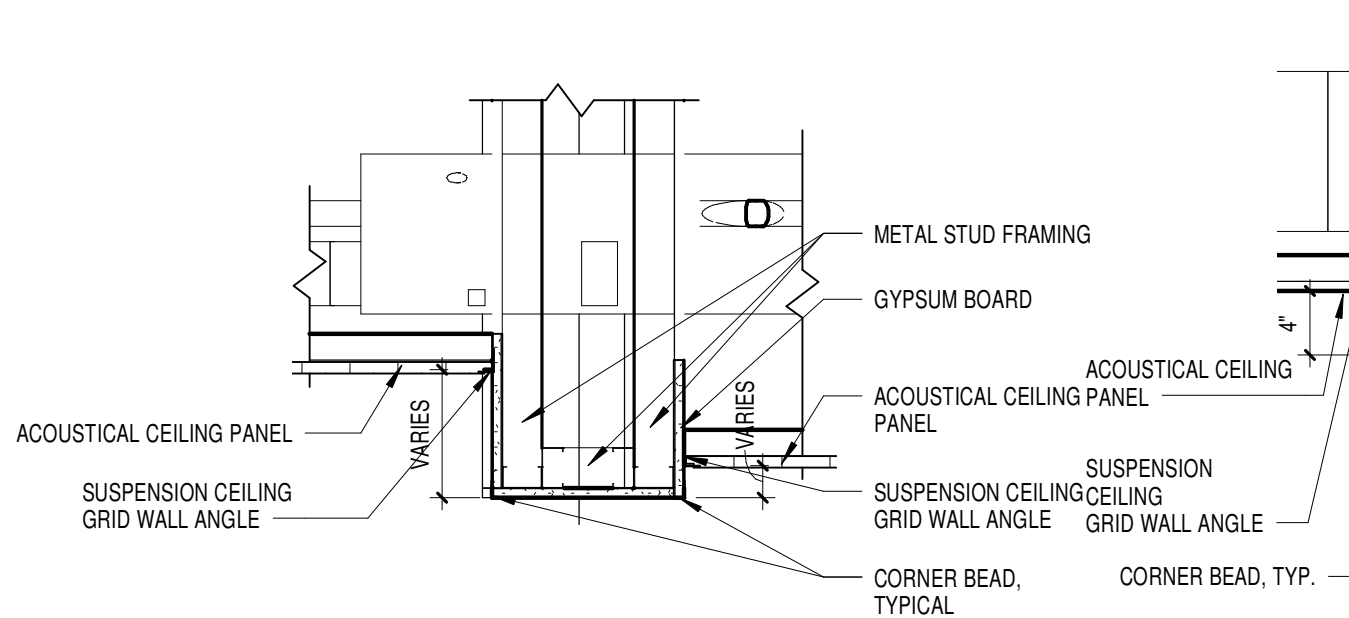


**1D BULKHEAD DETAIL 4**  
1" = 1'-0"

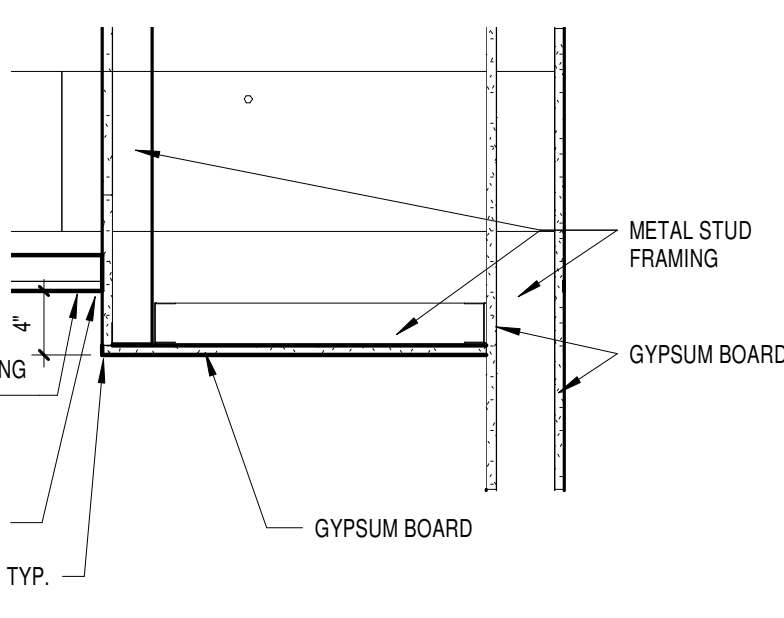


**2D BULKHEAD DETAIL 5**  
1" = 1'-0"

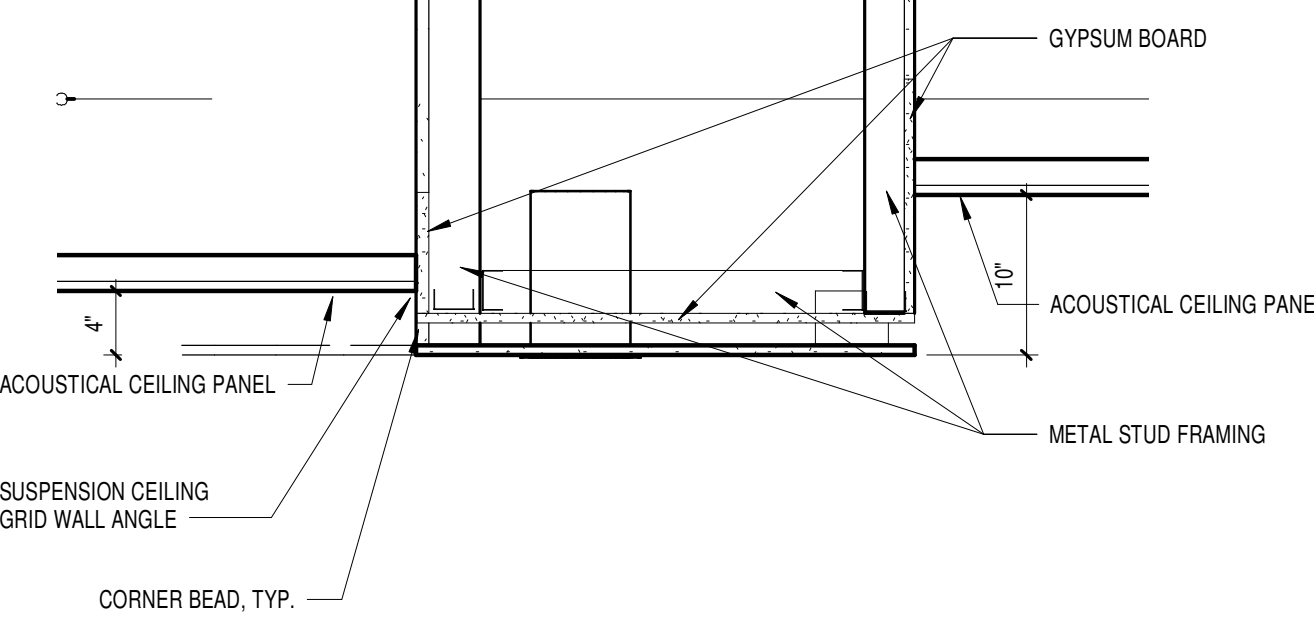


**3D BULKHEAD DETAIL 6**  
1" = 1'-0"

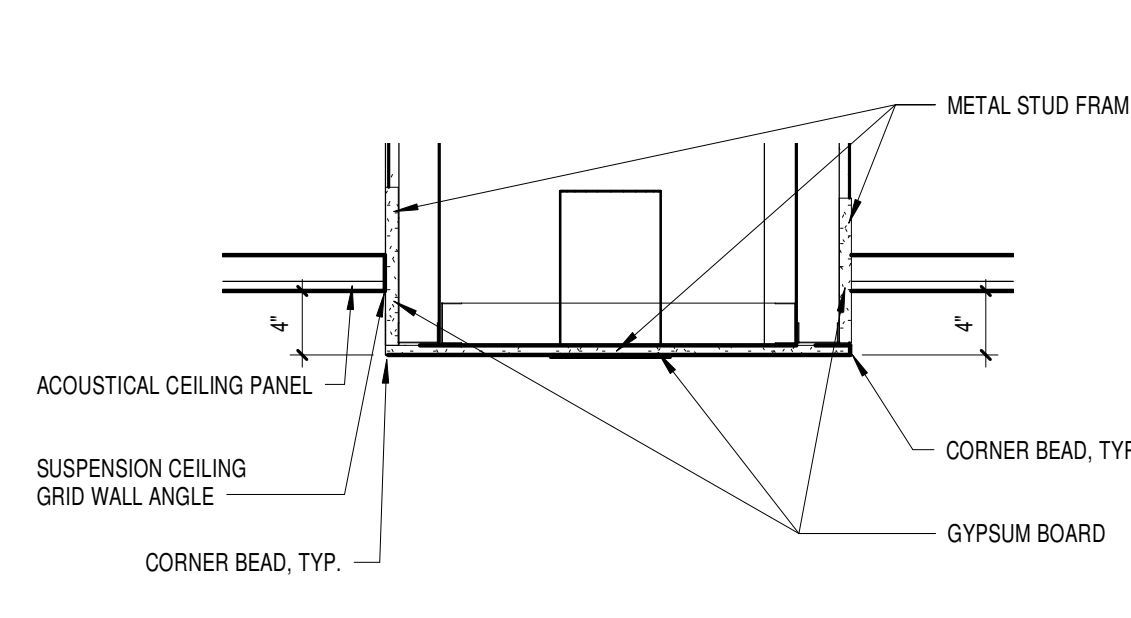


**5D BULKHEAD DETAIL 7**  
1" = 1'-0"

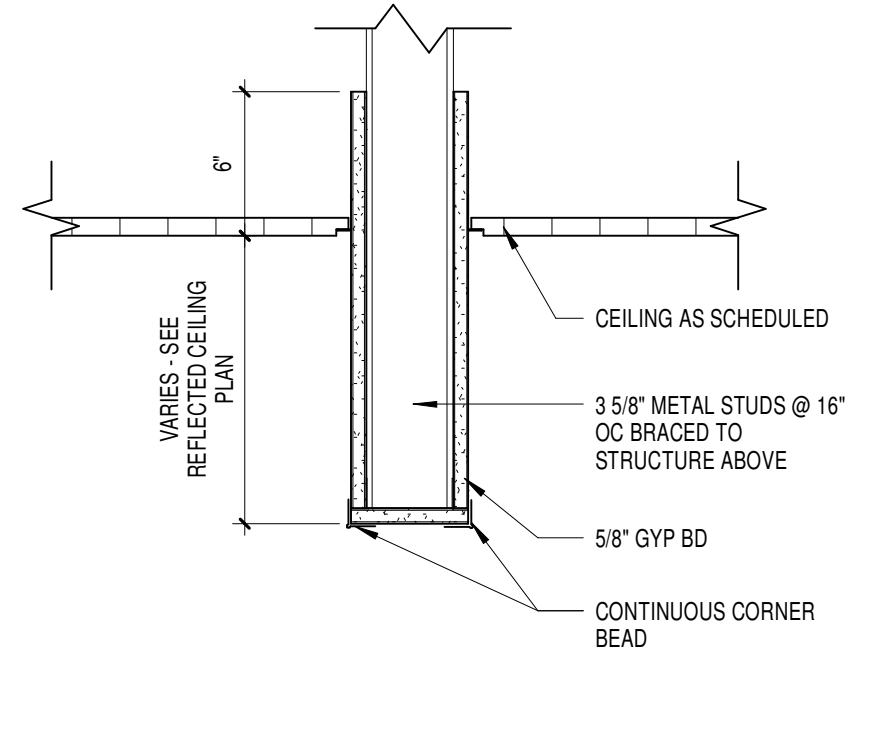


**8D SOFFIT DETAIL A - BULKHEAD**  
1 1/2" = 1'-0"

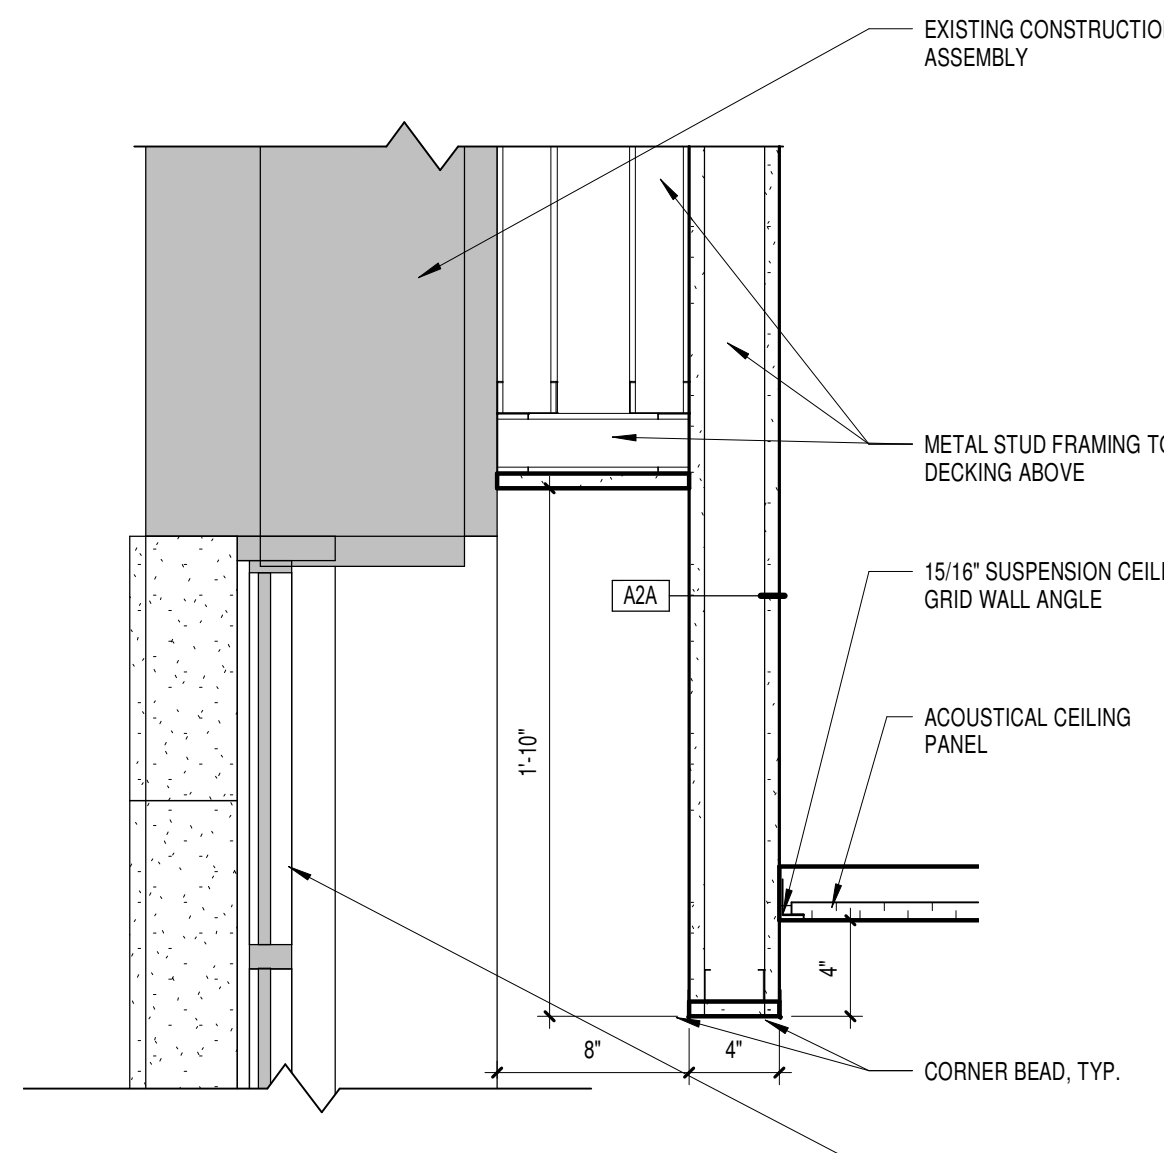


**1F PATIENT RM BULKHEAD DETAIL 1**  
1 1/2" = 1'-0"

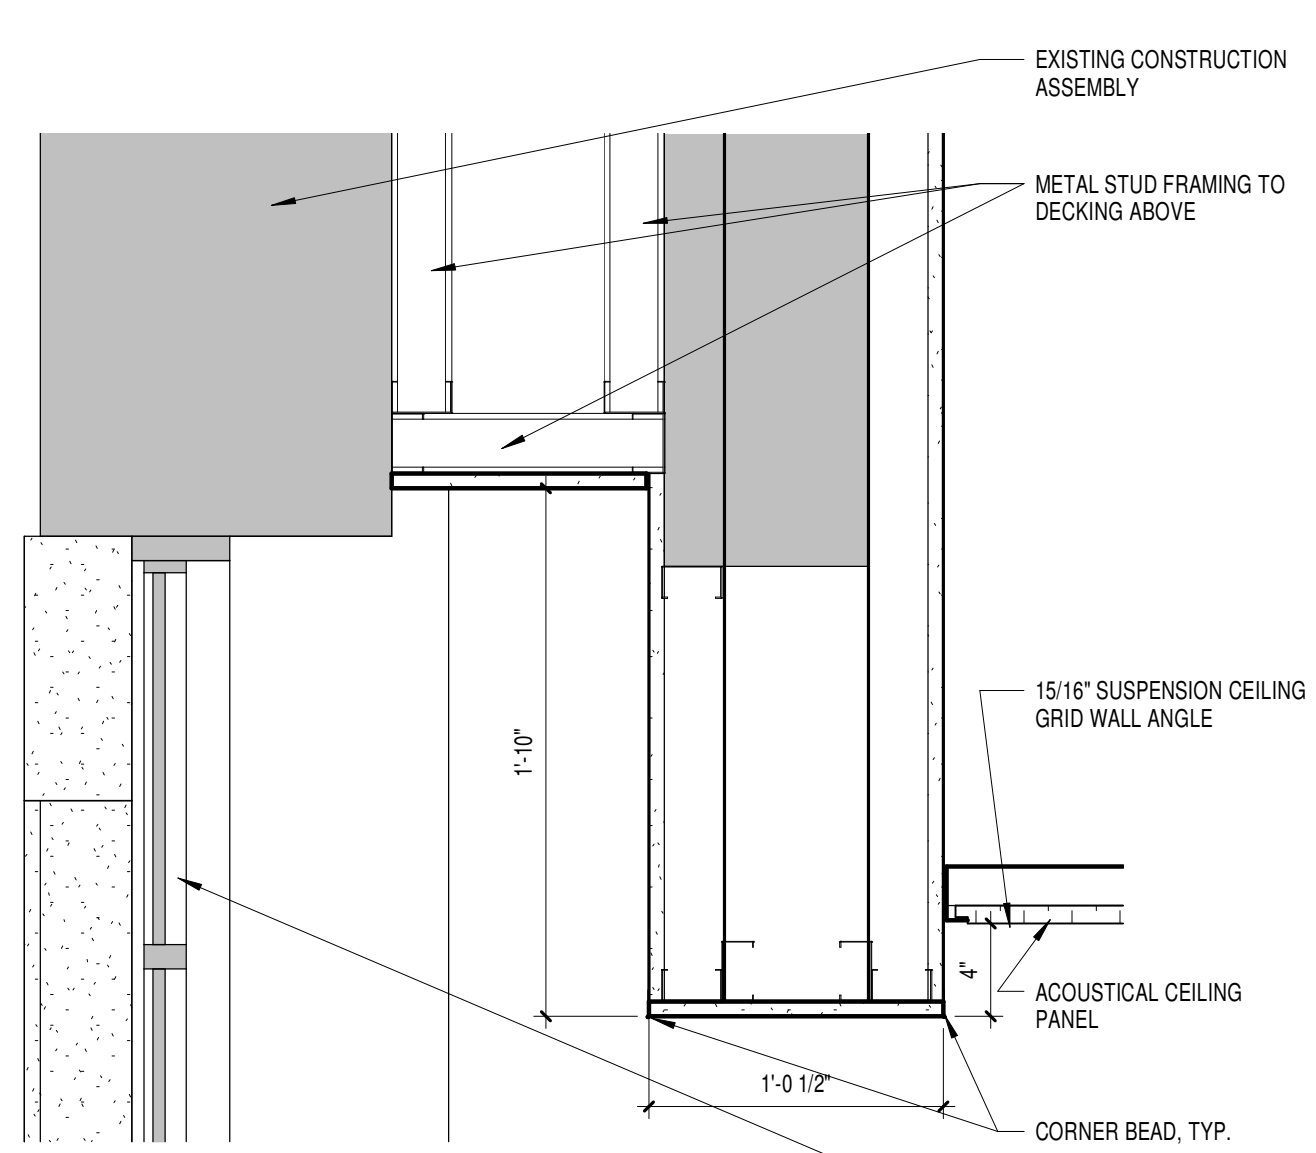

**3F PATIENT RM BULKHEAD DETAIL 2**  
1 1/2" = 1'-0"

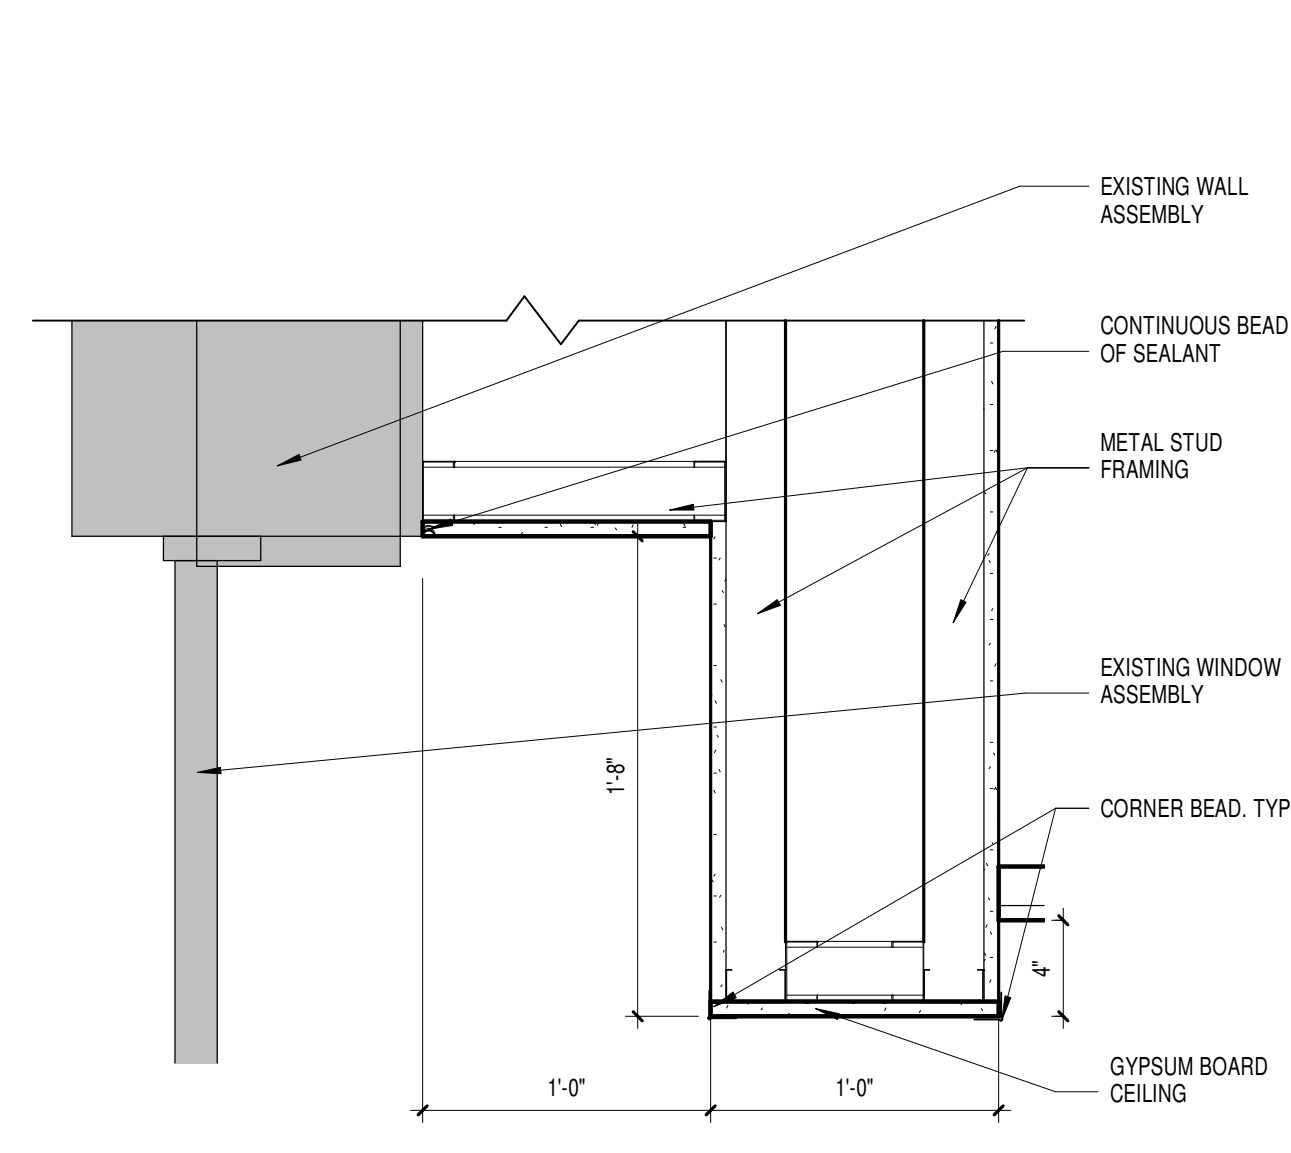

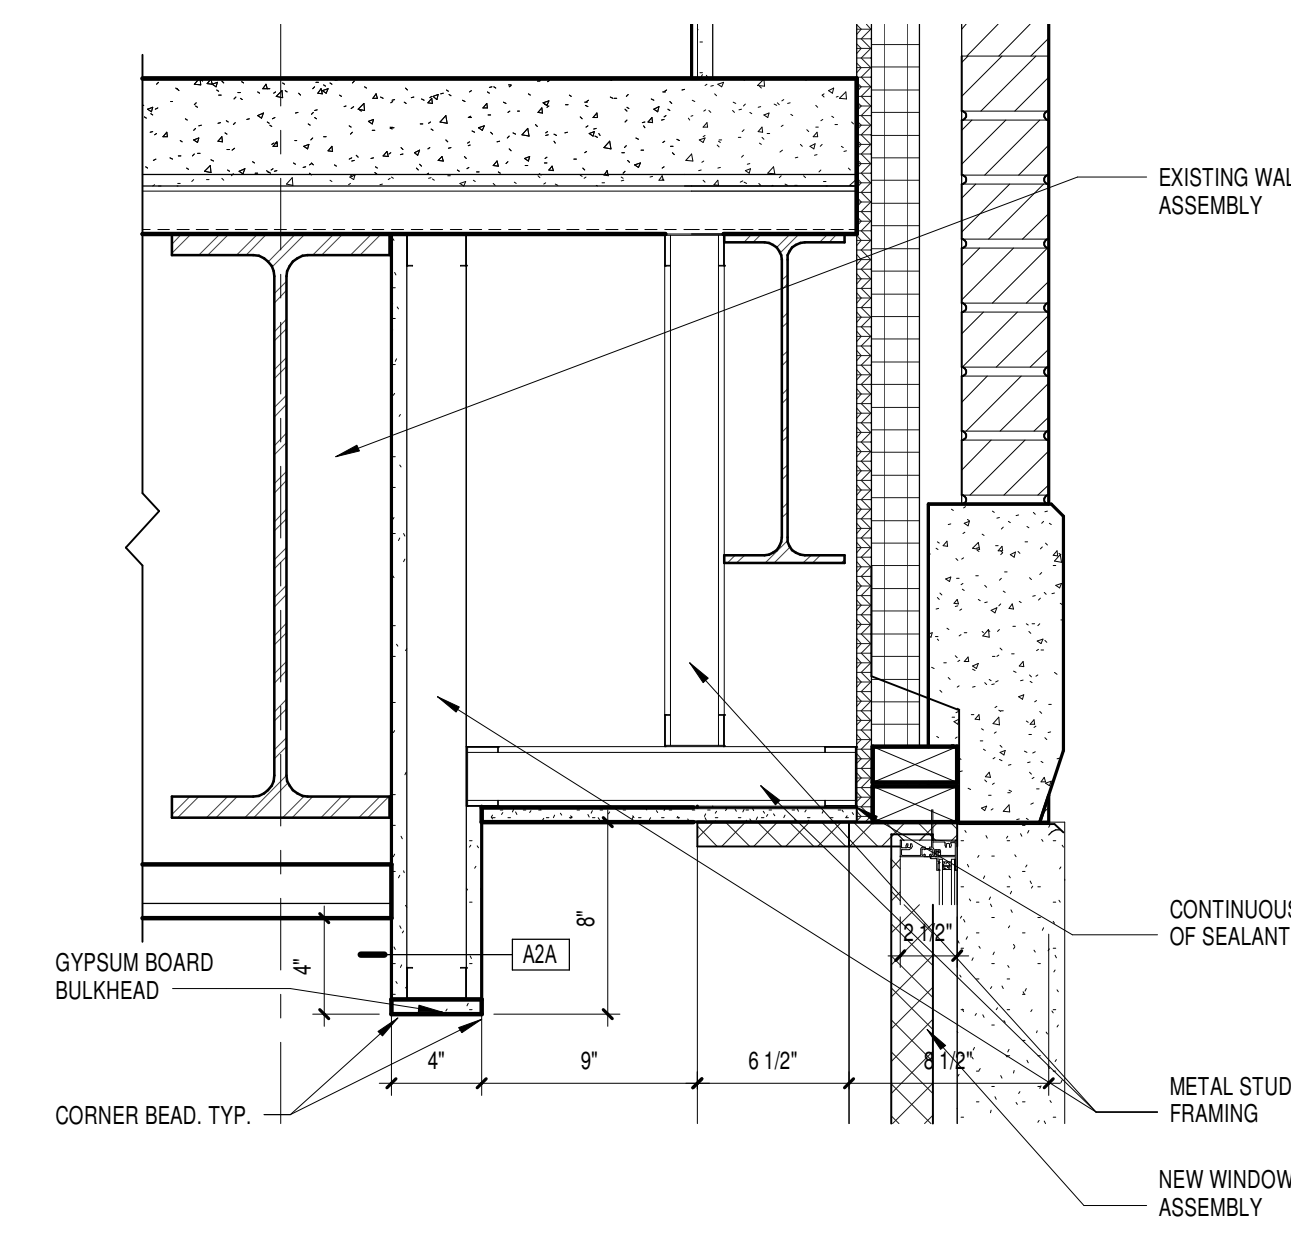


**5F PATIENT RM SOFFIT DETAIL 2**  
1 1/2" = 1'-0"



**7F PATIENT RM BULKHEAD DETAIL 3**  
1 1/2" = 1'-0"

FULLY SPRINKLERED  
100% CONSTRUCTION DOCUMENTS

<b>CONSULTANTS:</b>  RPA Design Suite 500 Charlotte, NC 28210 Phone 704-887-3500 Fax 704-887-3507		<b>ARCHITECTS/ ENGINEERS:</b> TSP, Inc. 1112 N. West Ave. Sioux Falls, SD 57104 phone: (605) 336-1160 fax: (605) 336-7926 www.teamtsp.com  To Solve. To Excel. Together.		<b>Drawing Title</b> INTERIOR DETAILS  <b>Approved: Project Director</b>		<b>Project Title</b> Sioux Falls VA Health Care System Acute Inpatient Medical Unit Addition and Renovation  <b>Location</b> VA Medical Center 2801 W. 22nd Street, PO Box 5046 Sioux Falls, SD 57117-5046		<b>Project Number</b> 438-369 <b>Building Number</b> 5 <b>Drawing Number</b> 5-AE504 Dwg. 44 of 123		<b>Office of Construction and Facilities Management</b> 	
MARK	REVISION DESCRIPTION	DATE	Date	Checked	Drawn	Date	Checked	Drawn	Date	Checked	Drawn
			08/06/12	RAH	EOO						